




View 1



OBLIQUE AERIAL VIEW

View 2

View 3

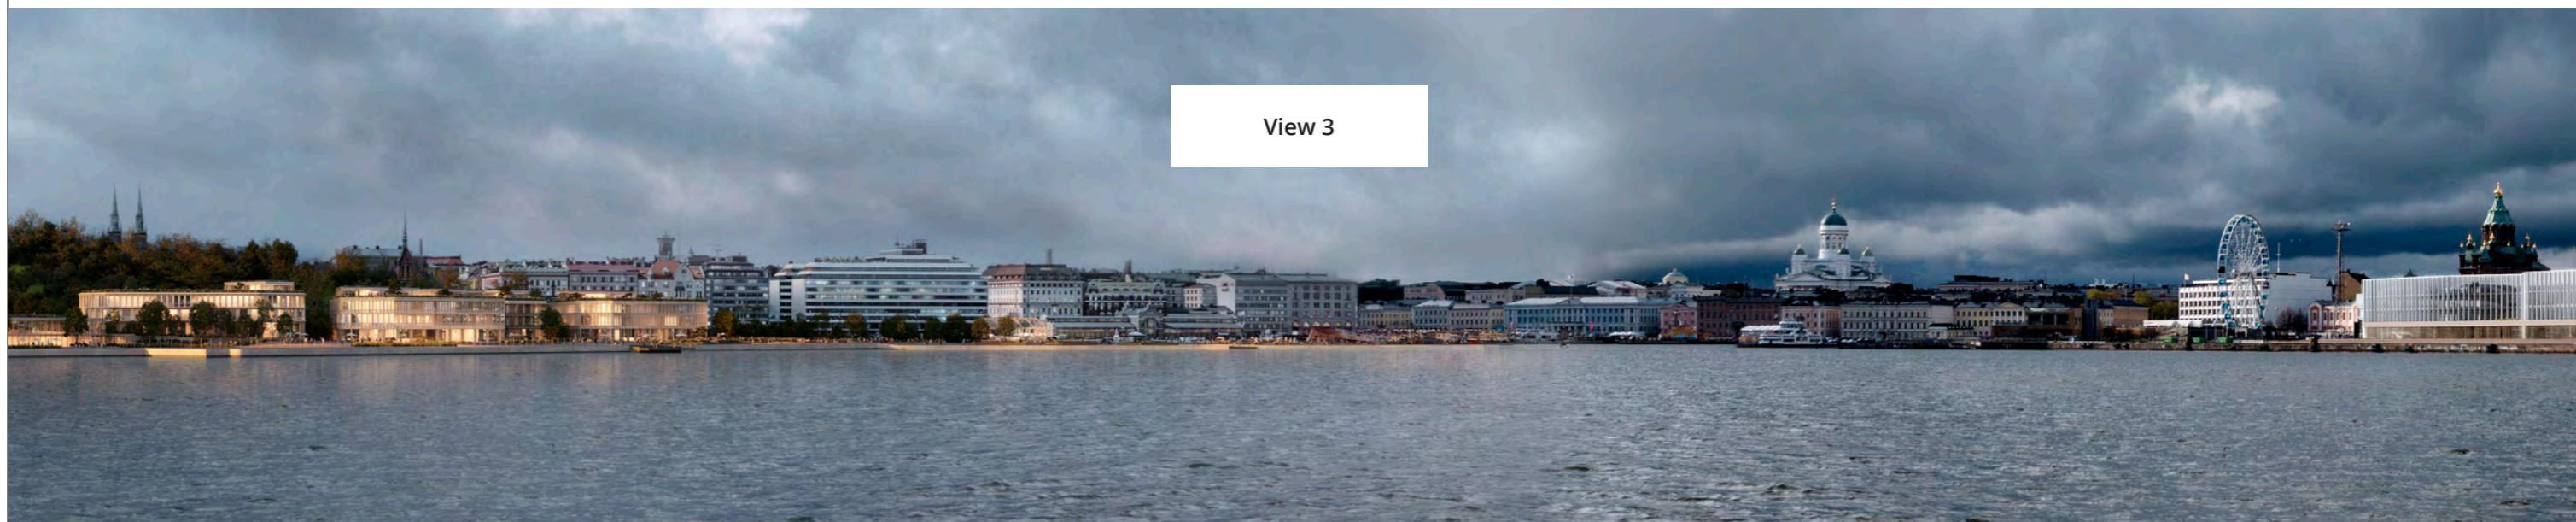

GROUND LEVEL VIEW FROM THE DIRECTION OF MARKET SQUARE / VIEW FROM THE SEA

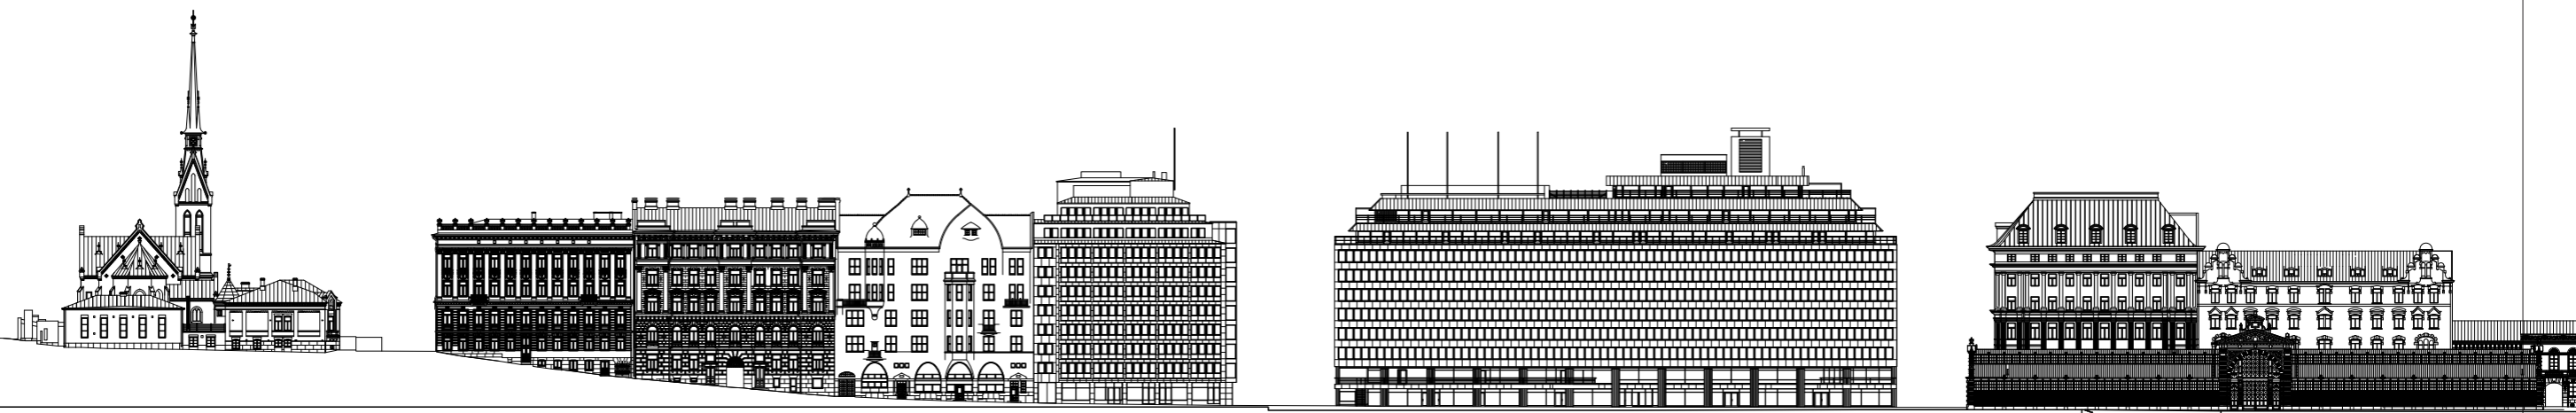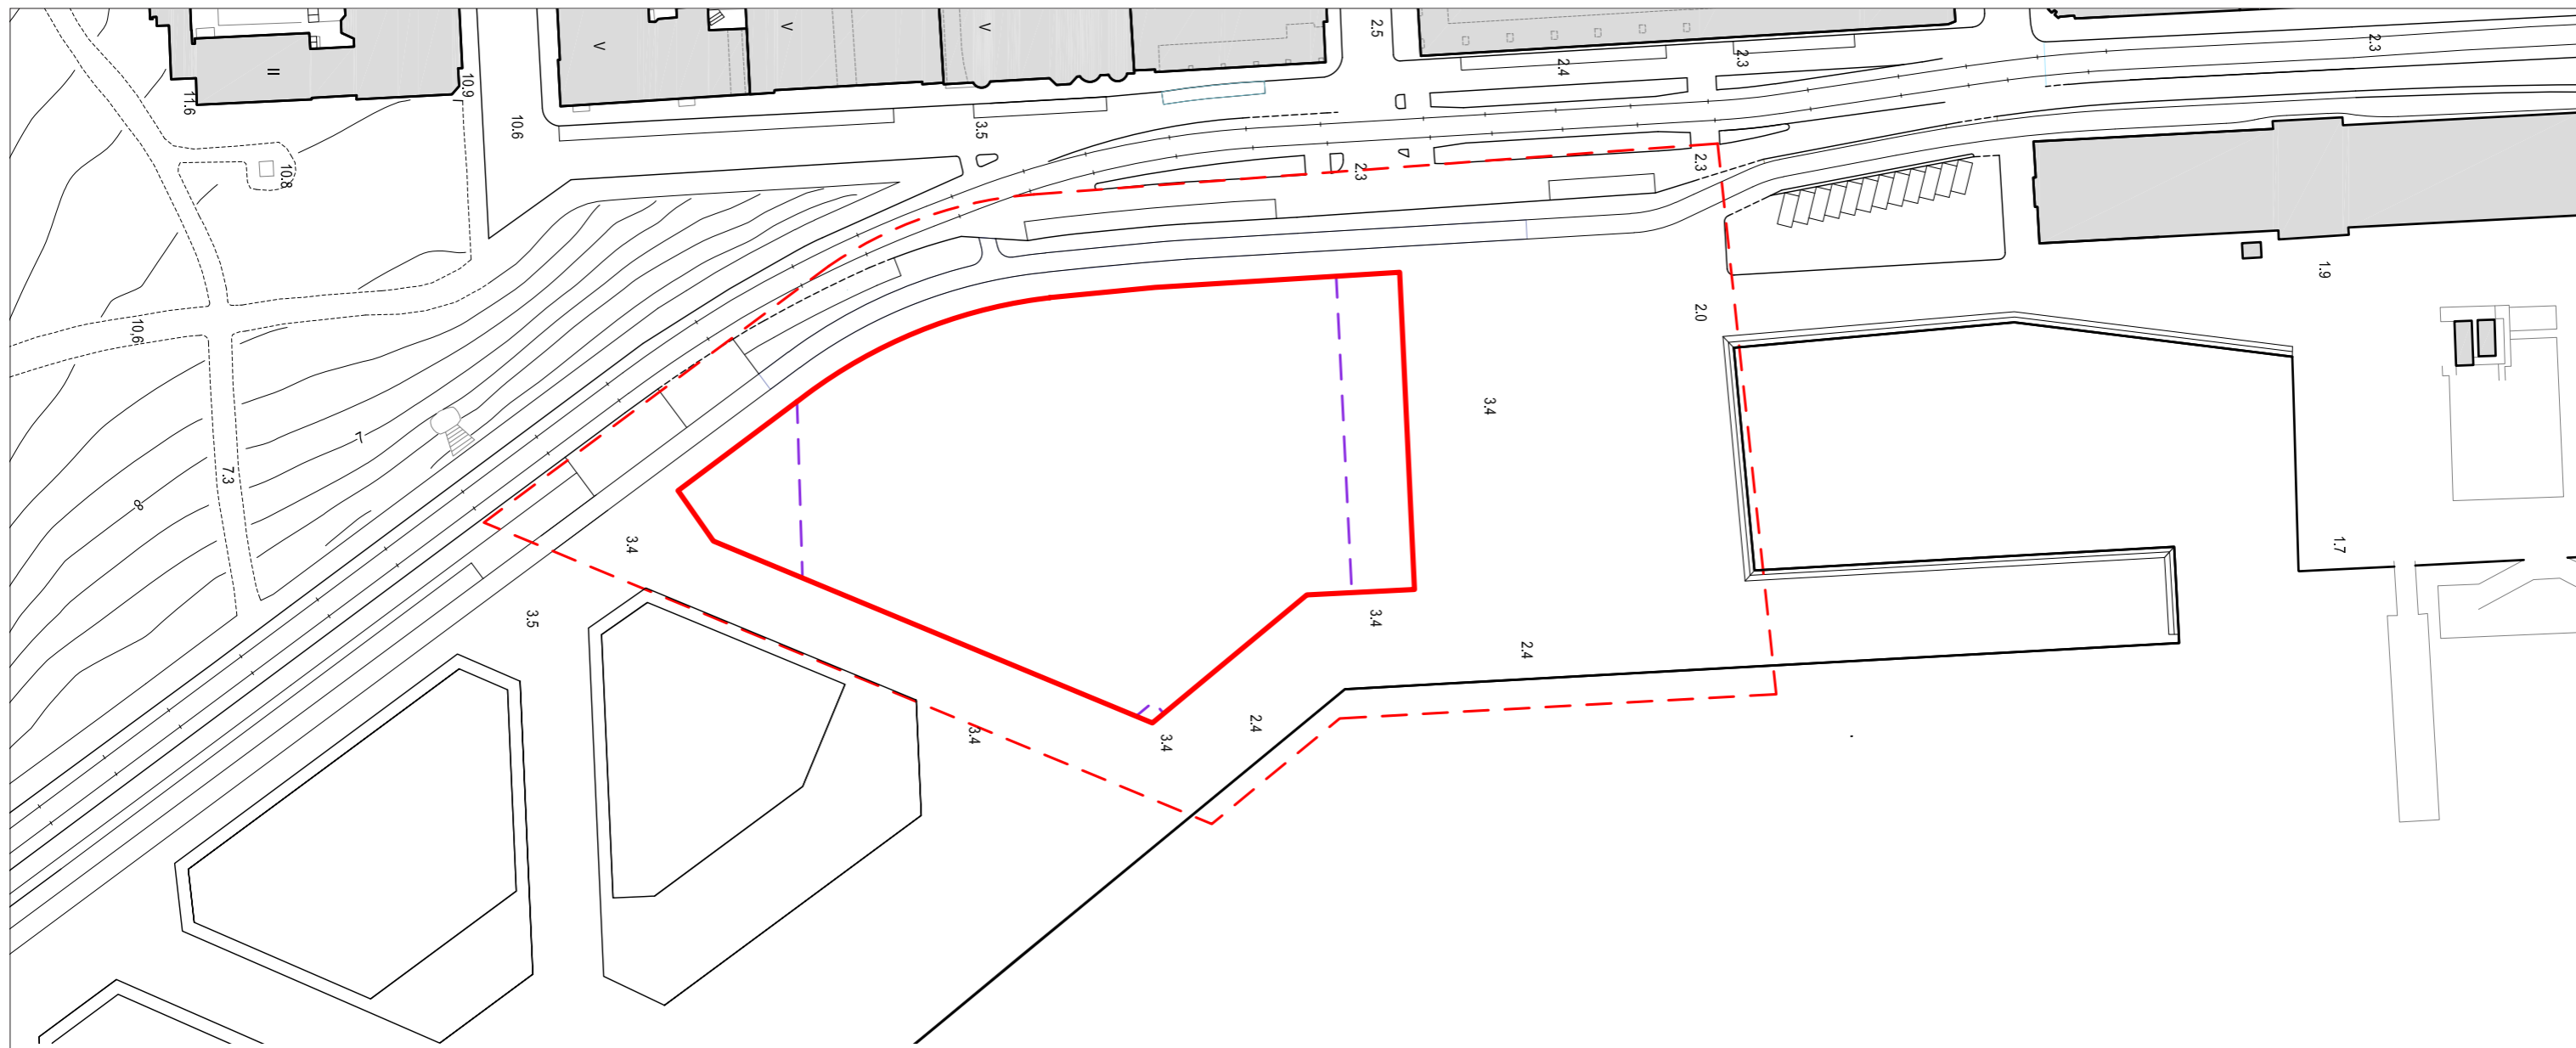

Bernhardinkatu

Competition area

Eteläinen
Makasiinikatu

Pohjoinen
Makasiinikatu

SITE PLAN 1:1000
FAÇADE FROM THE SEASIDE 1:1000

